


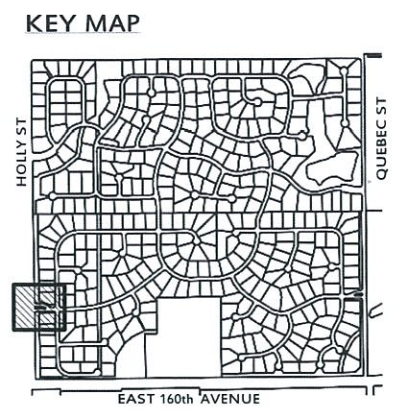


No.	Revision	Date	By
1	BOARD REVIEW	09/15/15	AJB
2	FINAL	10/15/15	AJB
3	MERRICK REV.	12/3/15	GAC



PLAN MODIFICATIONS BY

HOLLY STREET

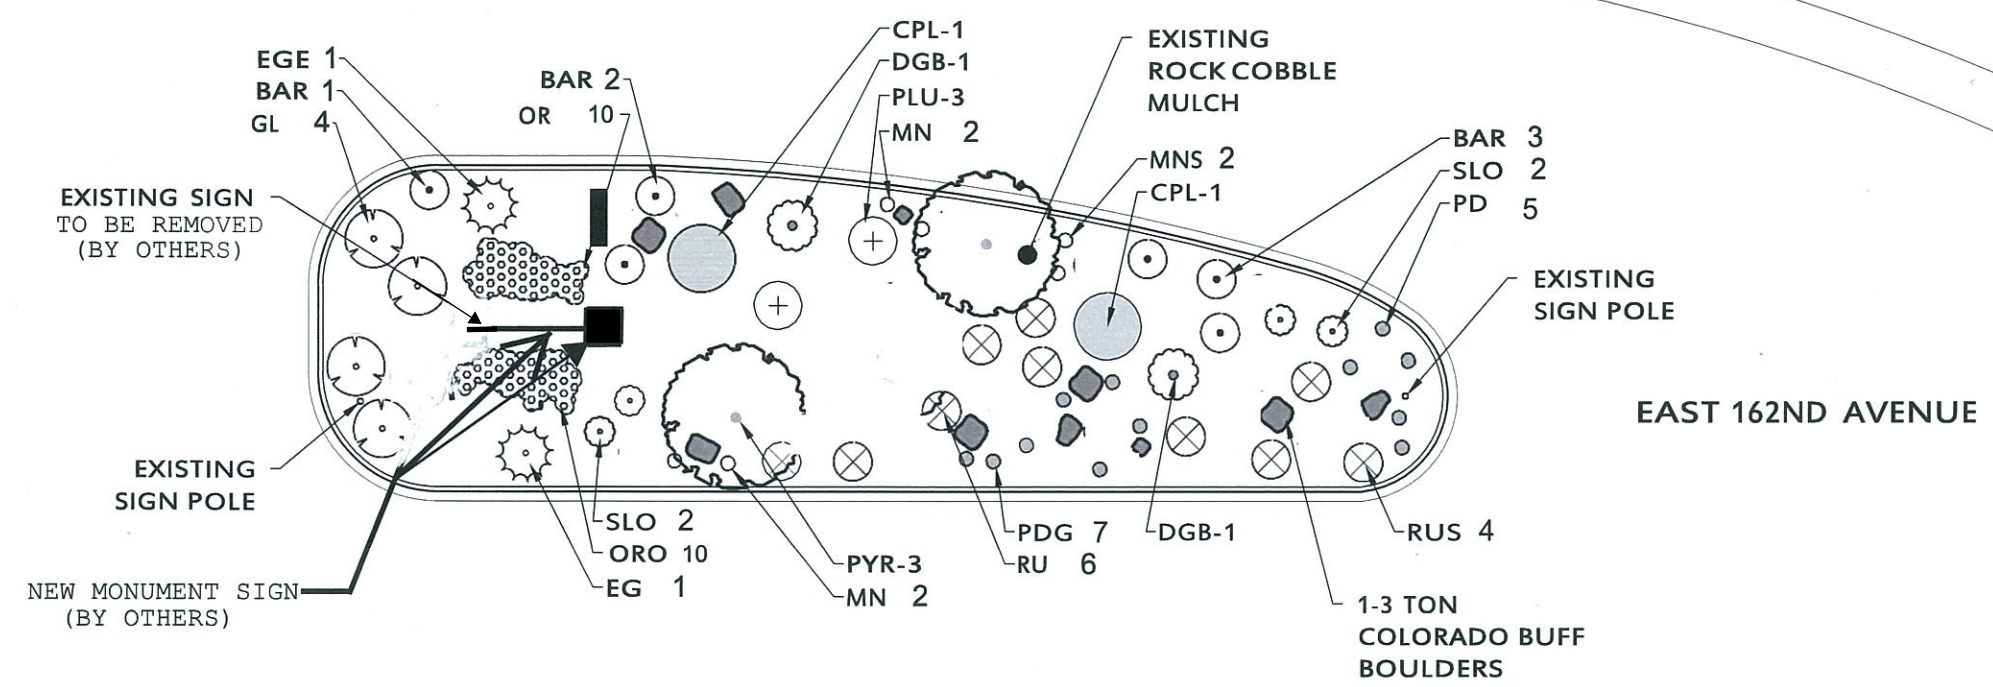

PLANTING SCHEDULE

TREES							
QTY	LABEL	COMMON NAME	BOTANICAL NAME	SIZE	WATER	SPACING	HEIGHT
2	PYR	CHANTICLEER PEAR	PYRUS CALLERYANA 'CHANTICLEER'	2.5" CAL.	LOW	AS SHOWN	25'
SHRUBS							
QTY	LABEL	COMMON NAME	BOTANICAL NAME	SIZE	WATER	SPACING	HEIGHT
6	BAR	REDLEAF JAPANESE BARBERRY	BERBERIS THUNBERGI 'ATROPURPUREA'	#5	LOW	AS SHOWN	4'
2	EGE	EMERALD GAIETY EUONYMUS	EUONYMUS FORTUNEI 'EMERALD GAIETY'	#5	LOW	AS SHOWN	1.5'
10	RUS	RUSSIAN SAGE	PEROVSKIA ATRIPLICIFOLIA	#5	LOW	AS SHOWN	4'
2	DGB	DWARF GLOBE BLUE SPRUCE	PICEA PUNGENS 'GLAUCA GLOBOSA'	#5	LOW	AS SHOWN	8'
4	SLO	SLOWMOUND MUGO PINE	PINUS MUGO 'SLOWMOUND'	#5	LOW	AS SHOWN	3'
4	GLS	GROW-LOW SUMAC	RHUS AROMATICA 'GROW-LOW'	#5	LOW	AS SHOWN	2'
2	CPL	COMMON PURPLE LILAC	SYRINGA VULGARIS	#5	LOW	AS SHOWN	12'
PERENNIALS   ORNAMENTAL GRASS							
QTY	LABEL	COMMON NAME	BOTANICAL NAME	SIZE	WATER	SPACING	HEIGHT
20	ORO	DWARF GOLD DAYLILY	HEMEROCALLIS 'STELLA DE ORO'	#1	LOW	AS SHOWN	1.5'
2	PLU	HARDY PLUME GRASS	ERIANTHUS RAVENNAE	#1	LOW	AS SHOWN	8'
6	MNS	MAY NIGHT SALVIA	SALVIA NEMOROSA	#1	LOW	AS SHOWN	2'
12	PDG	PRAIRIE DROPSEED GRASS	SPOROBOLUS HETEROLEPIS	#1	LOW	AS SHOWN	2.5'

EAGLE SHADOW NORTH  
 TODD CREEK VILLAGE  
 SW Median

CALL UTILITY NOTIFICATION  
 CENTER OF COLORADO  
 811  
 CALL 3 BUSINESS DAYS IN ADVANCE  
 BEFORE YOU DIG, GRADE, OR EXCAVATE  
 FOR THE WARNING OF UNDERGROUND  
 MEMBER UTILITIES

TODD CREEK VILLAGE  
 PARK AND RECREATION DISTRICT

DATE: 07/01/2015  
 JOB NUMBER: -  
 SCALE: AS NOTED

SHEET 32  
 OF 33